



We listen. We solve.®

WEEKLY CONSTRUCTION MEETING

DATE: June 16, 2020

LOCATION: Walker Firehall

PROJECT: 2020 Utility & Street Improvements – Northside Project

OWNER: City of Walker

ENGINEER: Ulteig Engineers, Inc.

CONTRACTOR: RL Larson Excavating, Inc.

AGENDA

- 1. INTRODUCTIONS**

- 2. CONTRACTOR PROGRESS REPORT & SCHEDULE**
 - A. Work Completed to Date

 - B. Planned Activities for this Week

 - C. Review of Project Schedule

- 3. ENGINEER'S ITEMS**
 - A. Traffic Control
 - 1) Access to businesses
 - B. Dust Abatement



We listen. We solve.®

C. Partial Pay Estimate

- 1) Cut-off date this month will be June 26, 2020
- 2) Considered by Council on July 6, 2020

4. PROPERTY OWNERS/PUBLIC COMMENTS

5. CITY COMMENTS


6. CONTRACTOR'S COMMENTS

7. OTHER

CONSTRUCTION PHASING TIMELINE:

1. PHASE 1
 - a. PHASES 1A AND 1B SHALL BE COMPLETED SEQUENTIALLY. ALL WORK UNDER PHASE 1A SHALL BE SUBSTANTIALLY COMPLETED ON OR BEFORE JULY 2, 2020. WITH AGGREGATE BASE, CURB AND GUTTER AND CONCRETE FLAT WORK AND OPEN TO LOCAL TRAFFIC PRIOR TO COMMENCING WORK ON PHASE 1B.
 - b. ALL WORK UNDER PHASE 1B SHALL BE SUBSTANTIALLY COMPLETED ON OR BEFORE SEPTEMBER 3, 2020. WITH AGGREGATE BASE CURB AND GUTTER AND CONCRETE FLAT WORK AND OPEN TO LOCAL TRAFFIC.
- ALL CONTRACT WORK UNDER PHASE 1A AND 1B SHALL BE COMPLETED ON OR BEFORE SEPTEMBER 30, 2020.
- PHASE 1C SHALL COMMENCE NO EARLIER THAT SEPTEMBER 7, 2020. ALL CONTRACT WORK UNDER PHASE 1C SHALL BE COMPLETED ON OR BEFORE OCTOBER 16, 2020.
- PHASE 1D SHALL COMMENCE NO EARLIER THAT SEPTEMBER 7, 2020 AND SHALL INCLUDE THE REPLACEMENT OF THE 48' CULVERT UNDER CLEVELAND BOULEVARD. THE INSTALLATION OF THE CULVERT, INCLUDING TRENCHING, BACKFILLING, SLOPE STABILIZATION, AND AGGREGATE BASE SHALL BE COMPLETED ON OR BEFORE OCTOBER 16, 2020.
- ALL CONTRACT WORK UNDER PHASE 1D SHALL BE COMPLETED ON OR BEFORE OCTOBER 16, 2020.

2. PHASE 2
 - a. PHASES 2A AND 2B SHALL BE COMPLETED SEQUENTIALLY. ALL WORK SHALL BE SUBSTANTIALLY COMPLETED WITH AGGREGATE BASE, CURB AND GUTTER AND CONCRETE FLAT WORK AND OPEN TO LOCAL TRAFFIC PRIOR TO COMMENCING WORK ON THE NEXT SUBPHASE.
 - b. ALL CONTRACT WORK UNDER PHASE 2A AND 2B SHALL BE SUBSTANTIALLY COMPLETE ON OR BEFORE JULY 16, 2021.
3. ALL CONTRACT WORK SHALL BE COMPLETED AND READY FOR FINAL PAYMENT IN ACCORDANCE WITH THE CONTRACT DOCUMENTS.

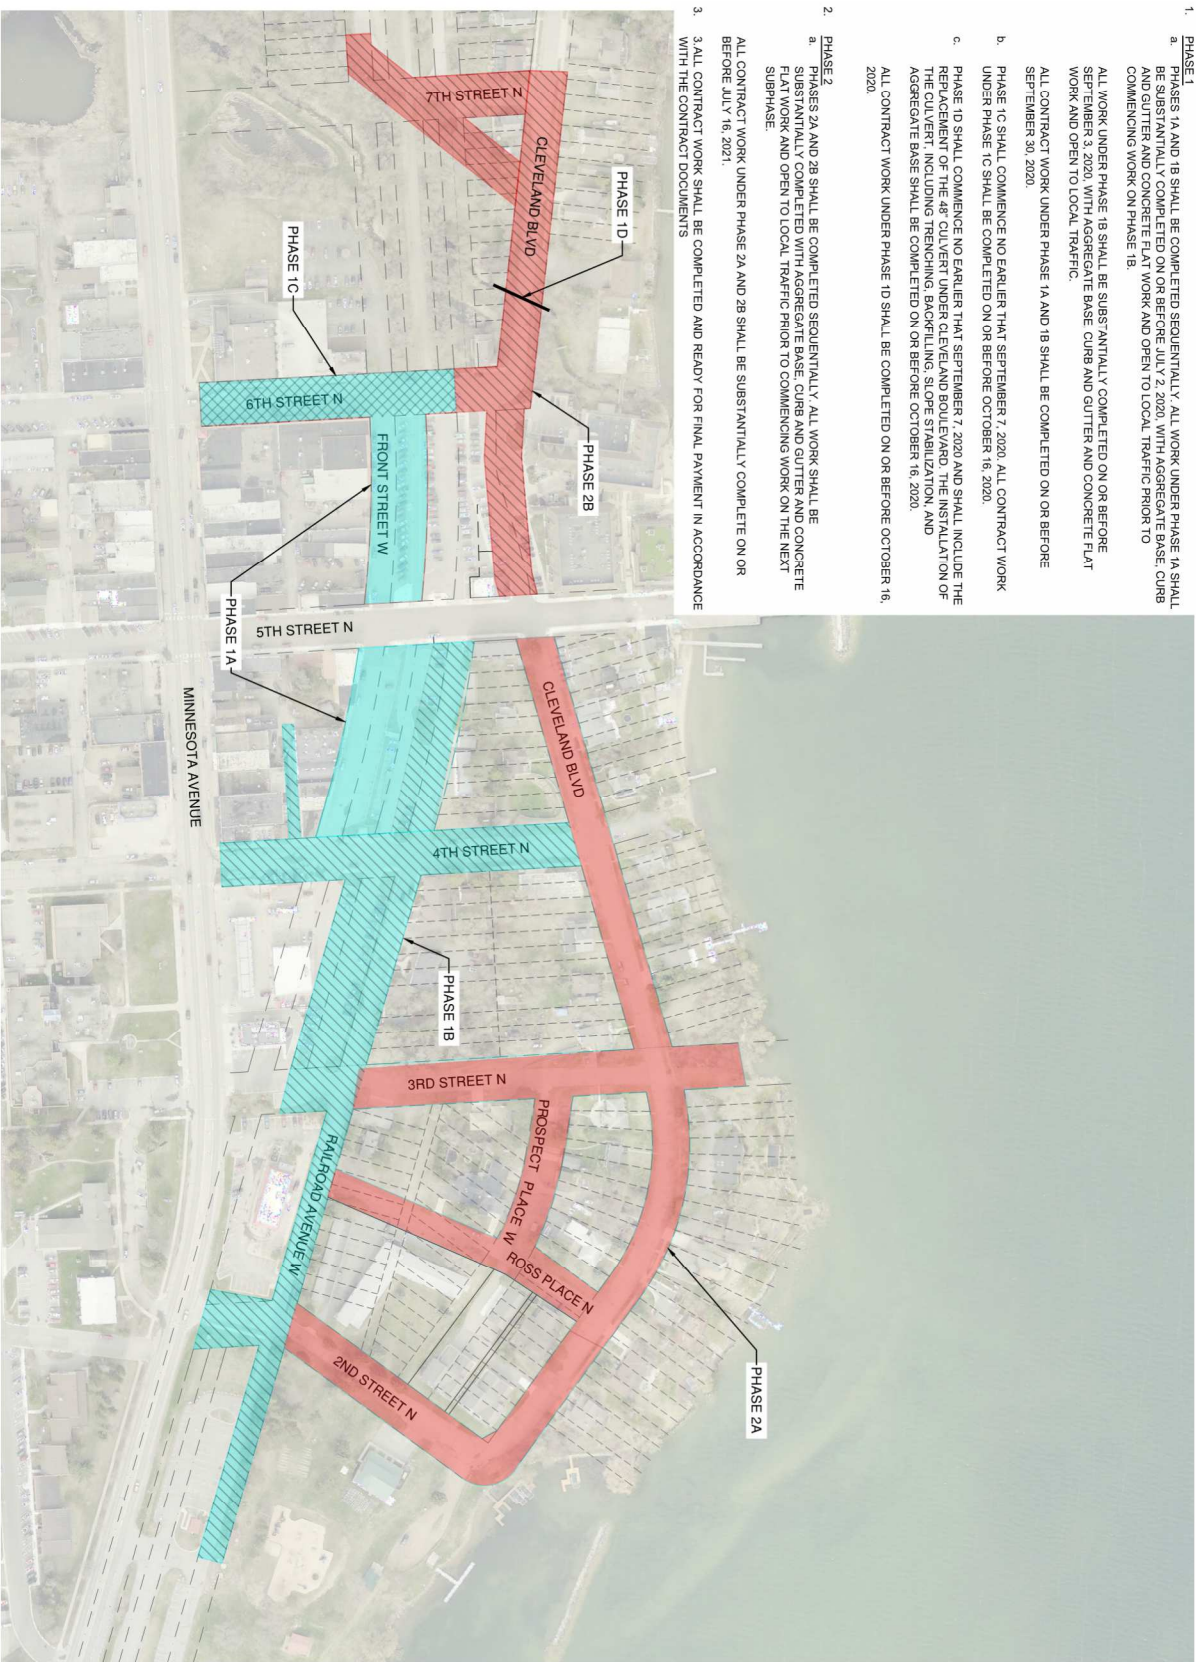

REVISION NO.	SECTION NO.	SHEET NO.
	004	002

LEGEND

PHASE 1 - 2020

PHASE 2 - 2021

PRELIMINARY
NOT FOR
CONSTRUCTION



Uteig
1345 Hwy 10 West, Ste 500
Walker, MN 56592
Phone: 701.286.8500
Web: www.uteig.com

REVISED PROJECT
PHASING PLAN

2020 UTILITY & STREET IMPROVEMENTS
NORTHSIDE PROJECT
WALKER, MINNESOTA

DRAWN BY: JCL
SCALE: 1" = 100'
CHECKED BY: AMN
DATE: 4/28/20
APPROVED BY: MKC
JEL PROJ. NO. 17-0195

2020 Utility & Street Improvements-North Side Project																						
Walker. MN																						
Week Ending	6-Jun	13-Jun	20-Jun	27-Jun	4-Jul	11-Jul	18-Jul	25-Jul	1-Aug	8-Aug	15-Aug	22-Aug	29-Aug	5-Sep	12-Sep	19-Sep	26-Sep	3-Oct	10-Oct	17-Oct	24-Oct	31-Oct
Phase 1A Front Street																						
Mobilize to site	X																					
Traffic control	X																					
Erosion control	X																					
Removals	X																					
Temporary water	X	X																				
Install utilities (Water, Sewer Storm		X	X																			
Grade/Place Agg base			X	X																		
Concrete C&G/Sidewalk				X	X																	
Paving Base Course								X														
Phase 1C 6th Street																						
Erosion control						X																
Removals						X																
Temporary water						X																
Install utilities (Water, Sewer Storm						X	X															
Grade/Place Agg base							X															
Concrete C&G/Sidewalk							X															
Paving Base Course								X														
Phase 1B Railroad Avenue																						
Erosion control				X																		
Removals			X	X	X																	
Temporary water				X	X																	
Install utilities (Water, Sewer Storm					X	X	X	X	X	X												
Grade/Place Agg base								X	X													
Concrete C&G/Sidewalk									X	X												
Topsoil/ Turf										X	X											
Paving Base Course										X	X											
Phase 2A																						
Erosion control										X												
Removals										X	X											
Temporary water										X	X											
Install utilities (Water, Sewer Storm												X	X	X	X	X						
Grade/Place Agg base									X	X						X	X					
Concrete C&G/Sidewalk										X	X						X	X				
Topsoil/ Turf																		X	X			
Paving Base Course																				X		
Phase 2B																						
Erosion control																X						
Removals																X						
Temporary water If needed																X						
Install utilities (Water, Sewer Storm																	X	X				
Grade/Place Agg base																		X				
Concrete C&G/Sidewalk																		X	X			
Topsoil/ Turf																			X			
Paving Base Course																				X	X	
Phase 1D																						
Storm Culvert																						
Will work in when we can later summer.																						
Wear Course Spring 2021																						